


SECTION 01, SCALE 1:100

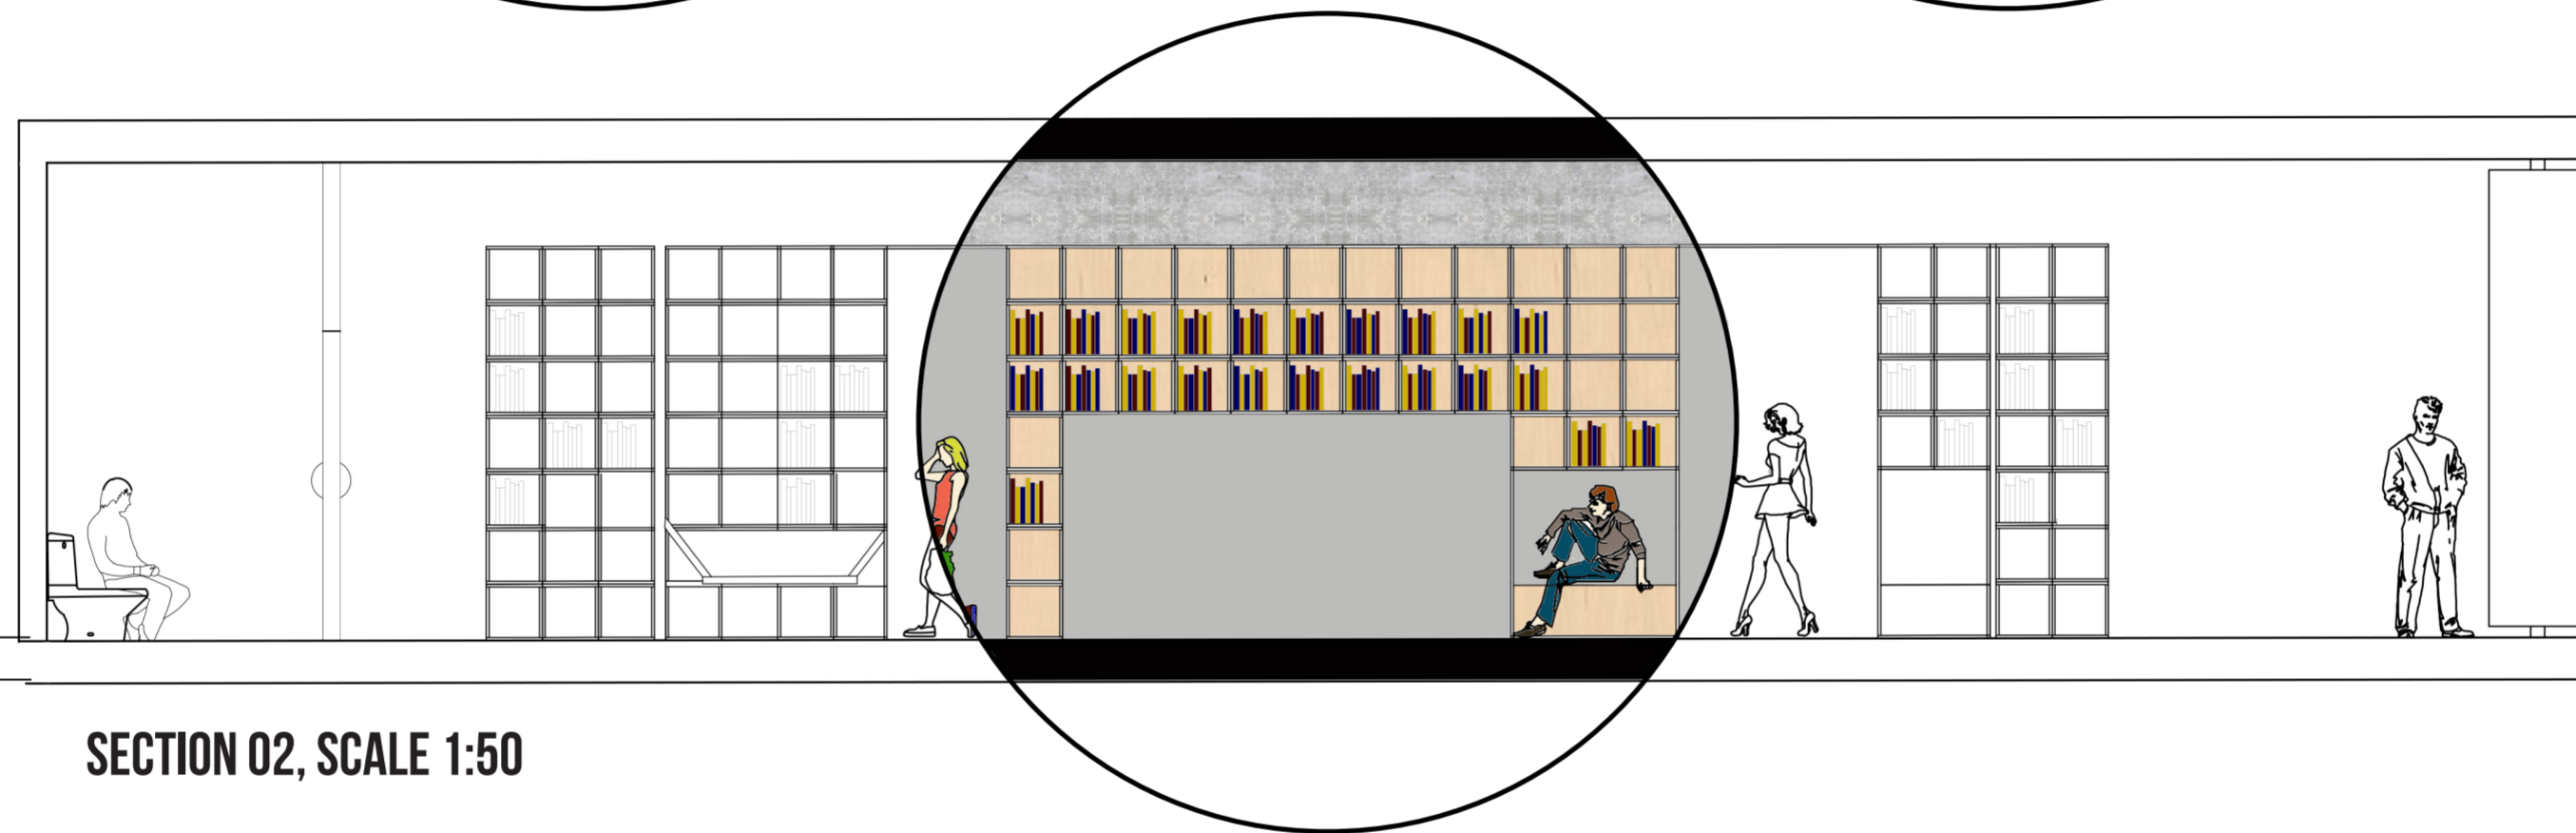

SECTION 02, SCALE 1:50

PROPOSED LONG AND SHORT SECTIONS